






Bldg.	Room #	Room Name	Area	Use	Capacity
ET	100	ENTRY	125 SF	650	
ET	101	LOBBY	945 SF	650	
ET	102	TICKETS	156 SF	650	
ET	103	CONCESSIONS	229 SF	215	
ET	104	ELECTRICAL	56 SF	82	
ET	105	MEN'S	150 SF	81	
ET	105A	HALLWAY	111 SF		
ET	106	WOMEN'S	253 SF	81	
ET	107	STORAGE	221 SF	11	
ET	108	SCENE HANDLING	2053 SF	11	
ET	109	PERFORMANCE PLATFORM	1002 SF	11	
ET	110	CATWALK PLATFORM	71 SF	11	
ET	111	SEATING PLATFORM	994 SF	11	125
ET	112	SEATING AISLE	1067 SF	11	

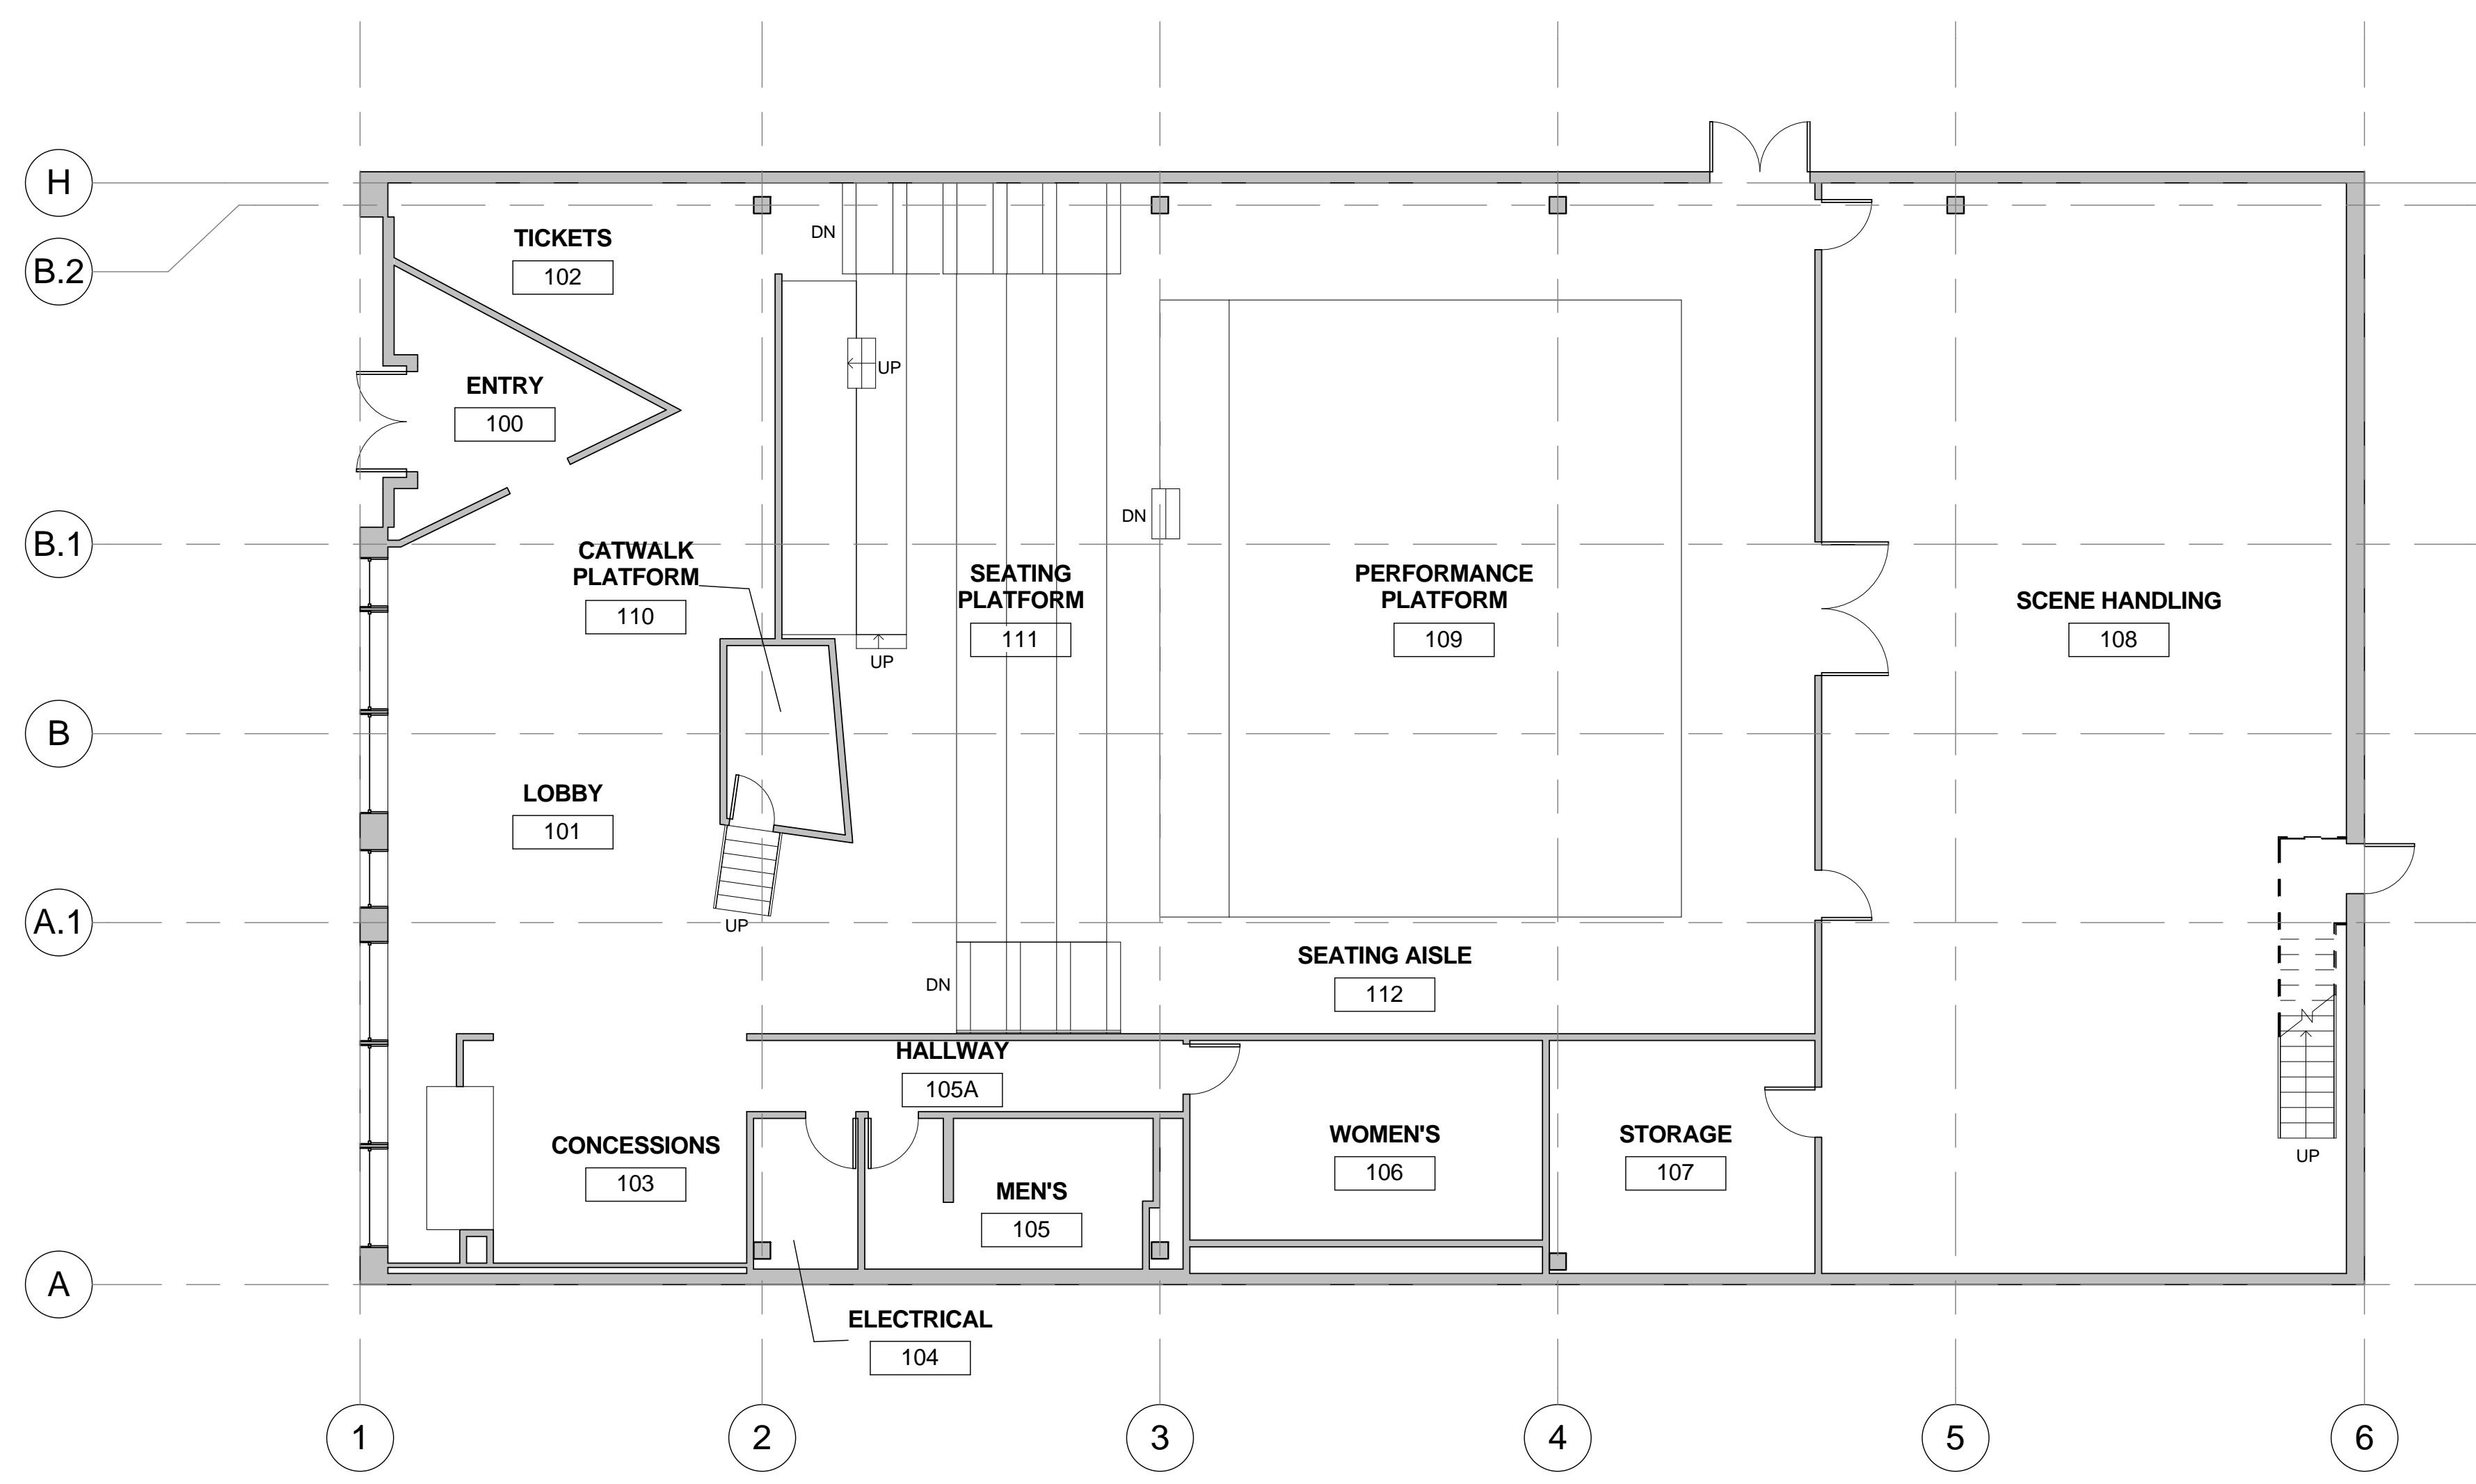

Key Plan

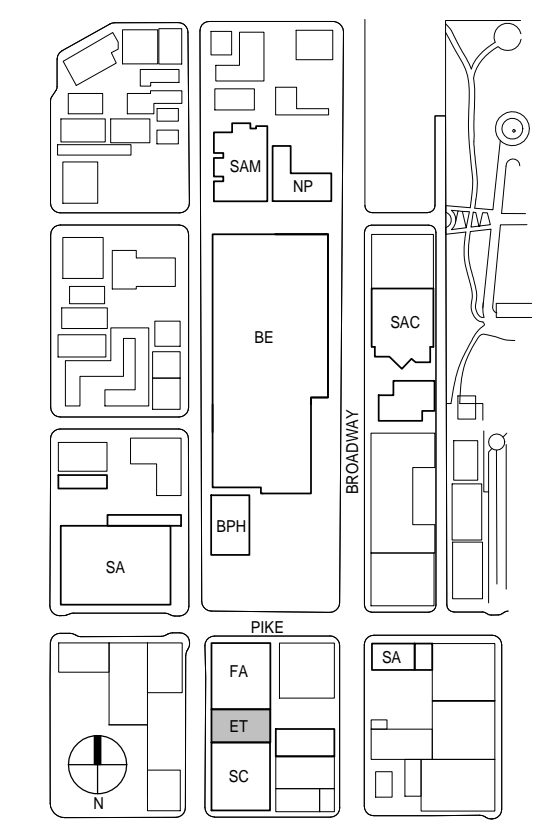

 1 First Floor Plan
A3.1 Scale: 1/8" = 1'-0"



Erickson Theater

First Floor Plan

STATE PROJECT NO:
SCHREIBER STARLING & LANE PROJECT NO:
DATE:
SHEET: A3.1 OF:

A3.1