


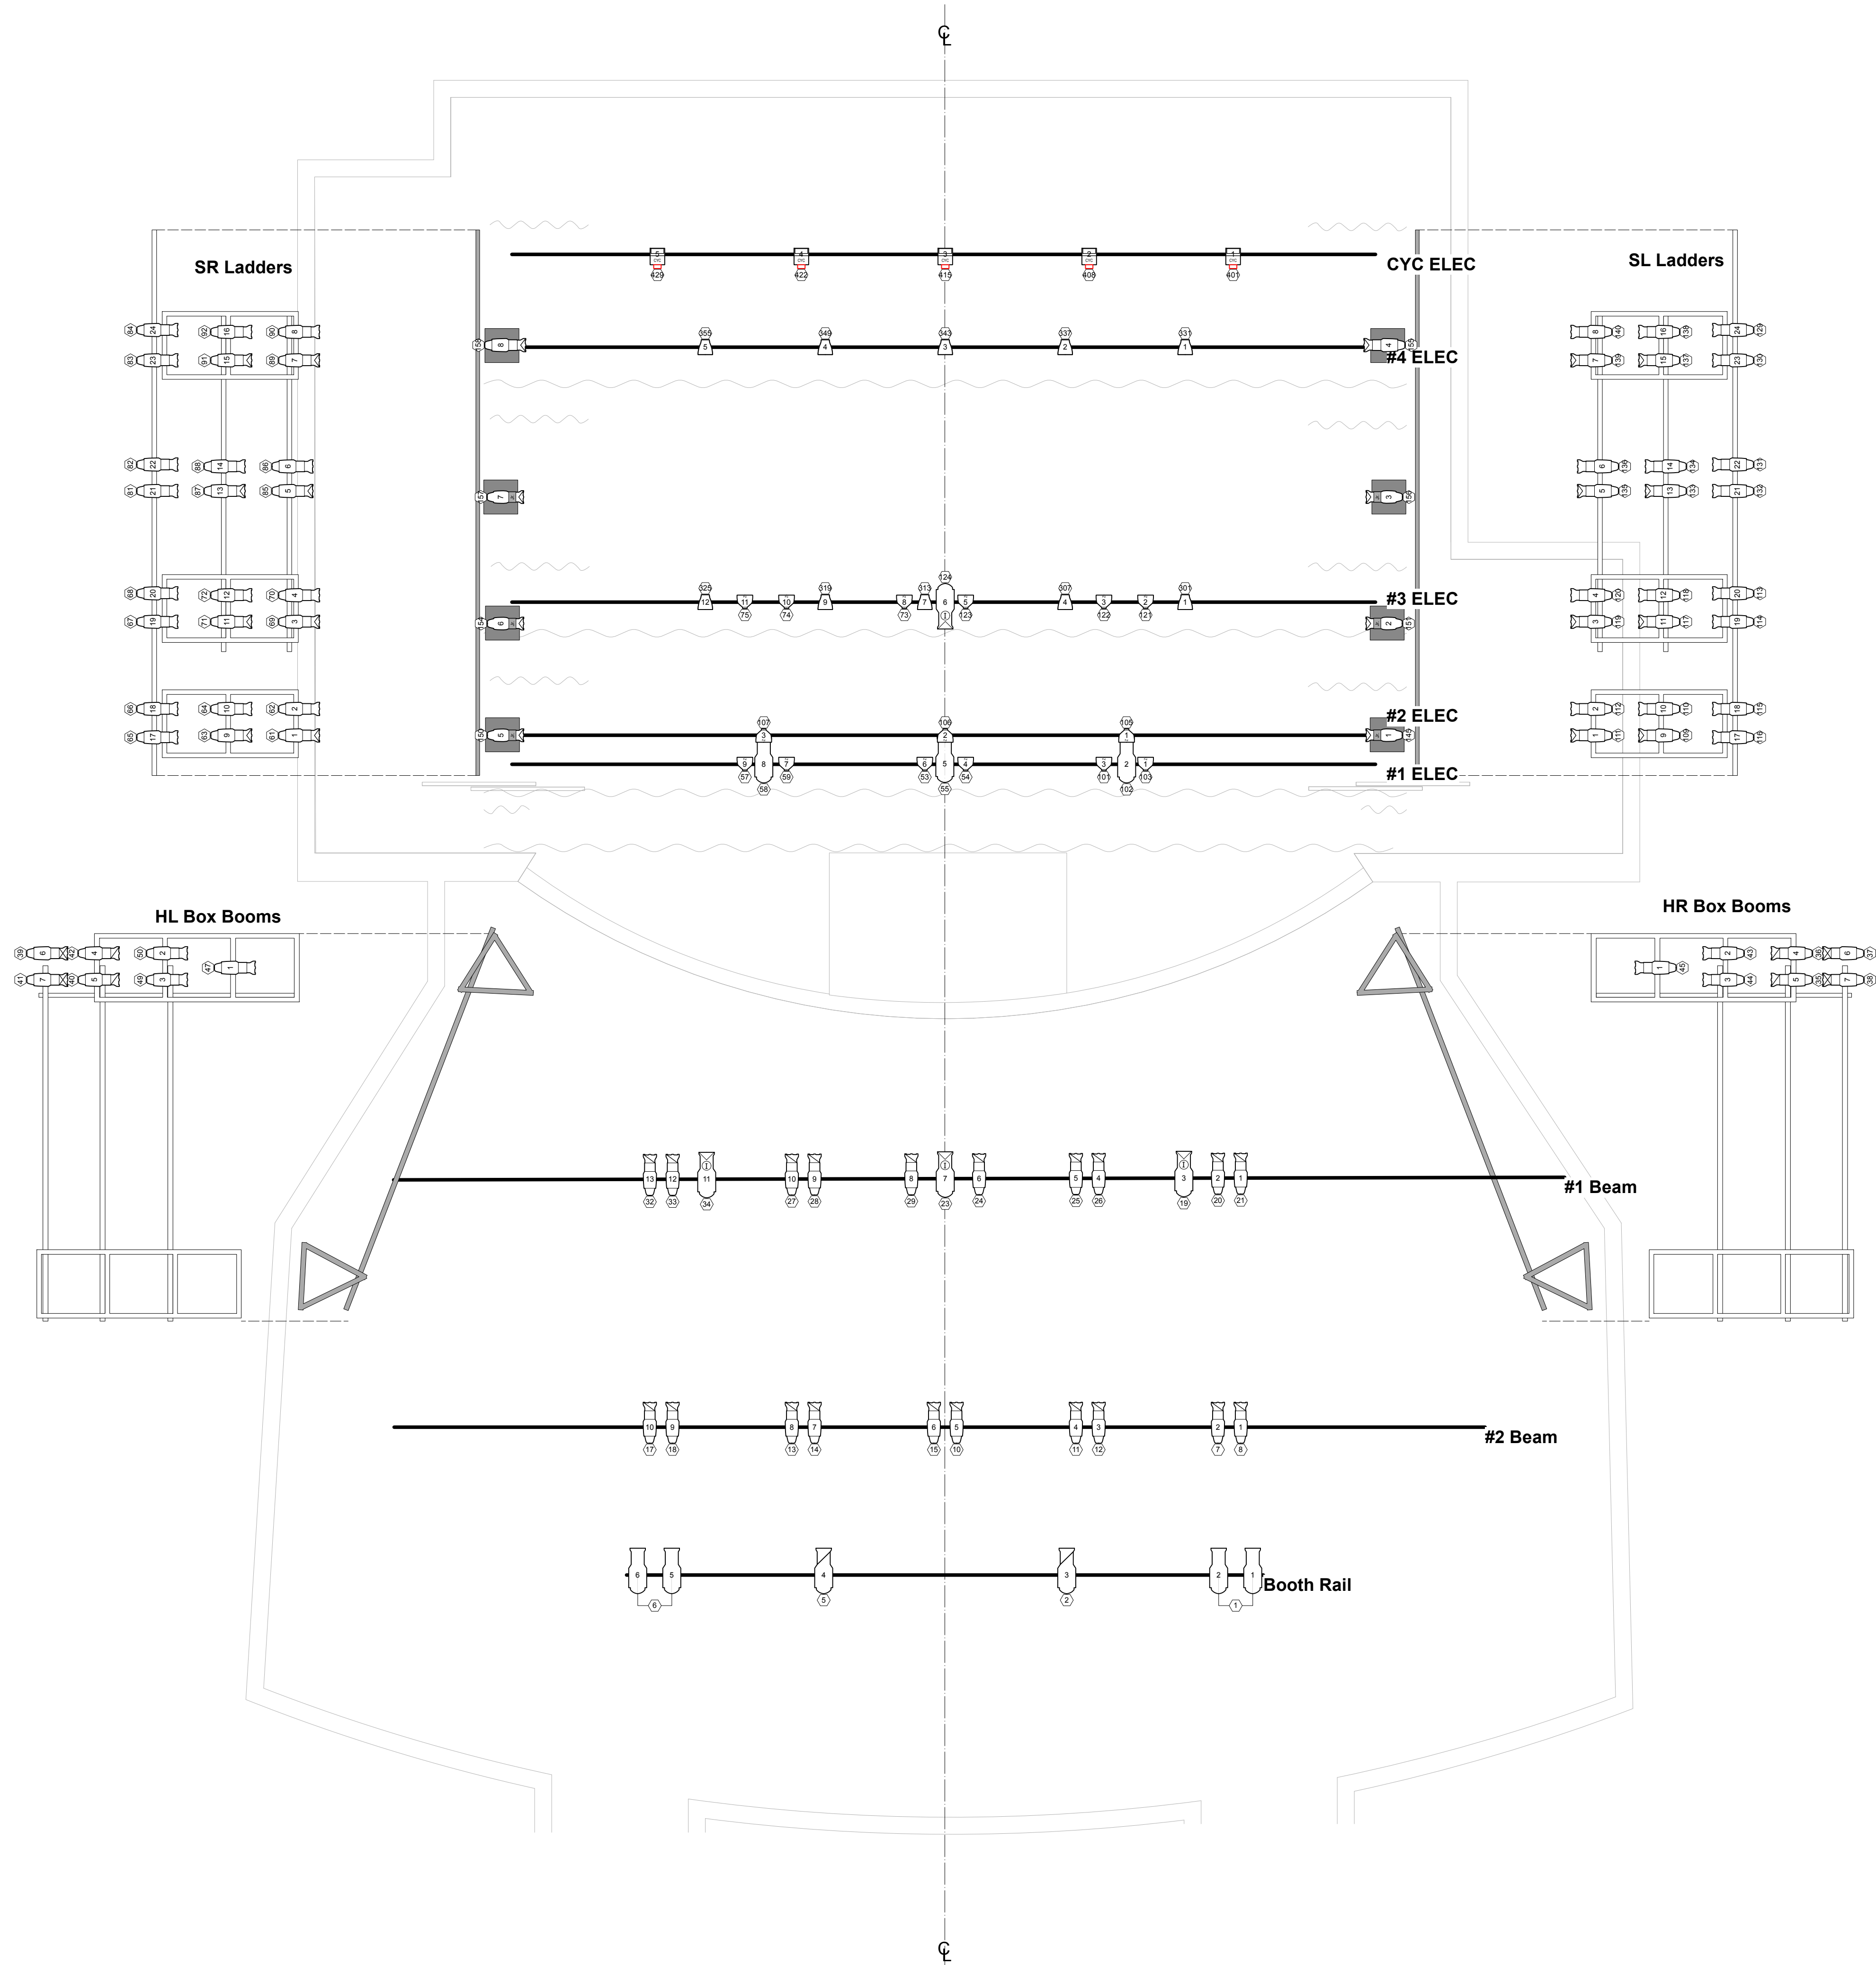


Houselights: Addr. 186-192
Worklights: Addr. 56

Symbol Key

Instruments

- ETC Source 4 19deg @575 W
- ETC Source 4 26deg @575 W
- ETC Source 4 36deg @575w
- ETC Source 4 50deg @575w
- ETC Source 4 Jr 50deg @575 W
- ETC Source 4 PARNet @575w
- ETC ColorSource PAR MO @90w
- ETC ColorSource CYC @133w
- Colortran 20deg @1kw
- Colortran 30deg @1kw
- Colortran 40deg w/Iris @1kw

Typical Symbol

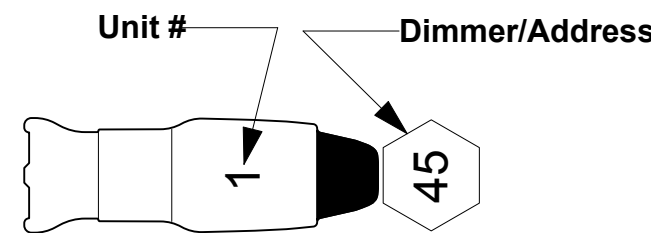

BPH Rep Plot

Repertory Lighting Plot	Date : 4/29/25
Broadway Performance Hall	Scale : 1/4" - 1'
Designer:	1 OF 1
Drawn by: MCW	
Revision: 1.1	