


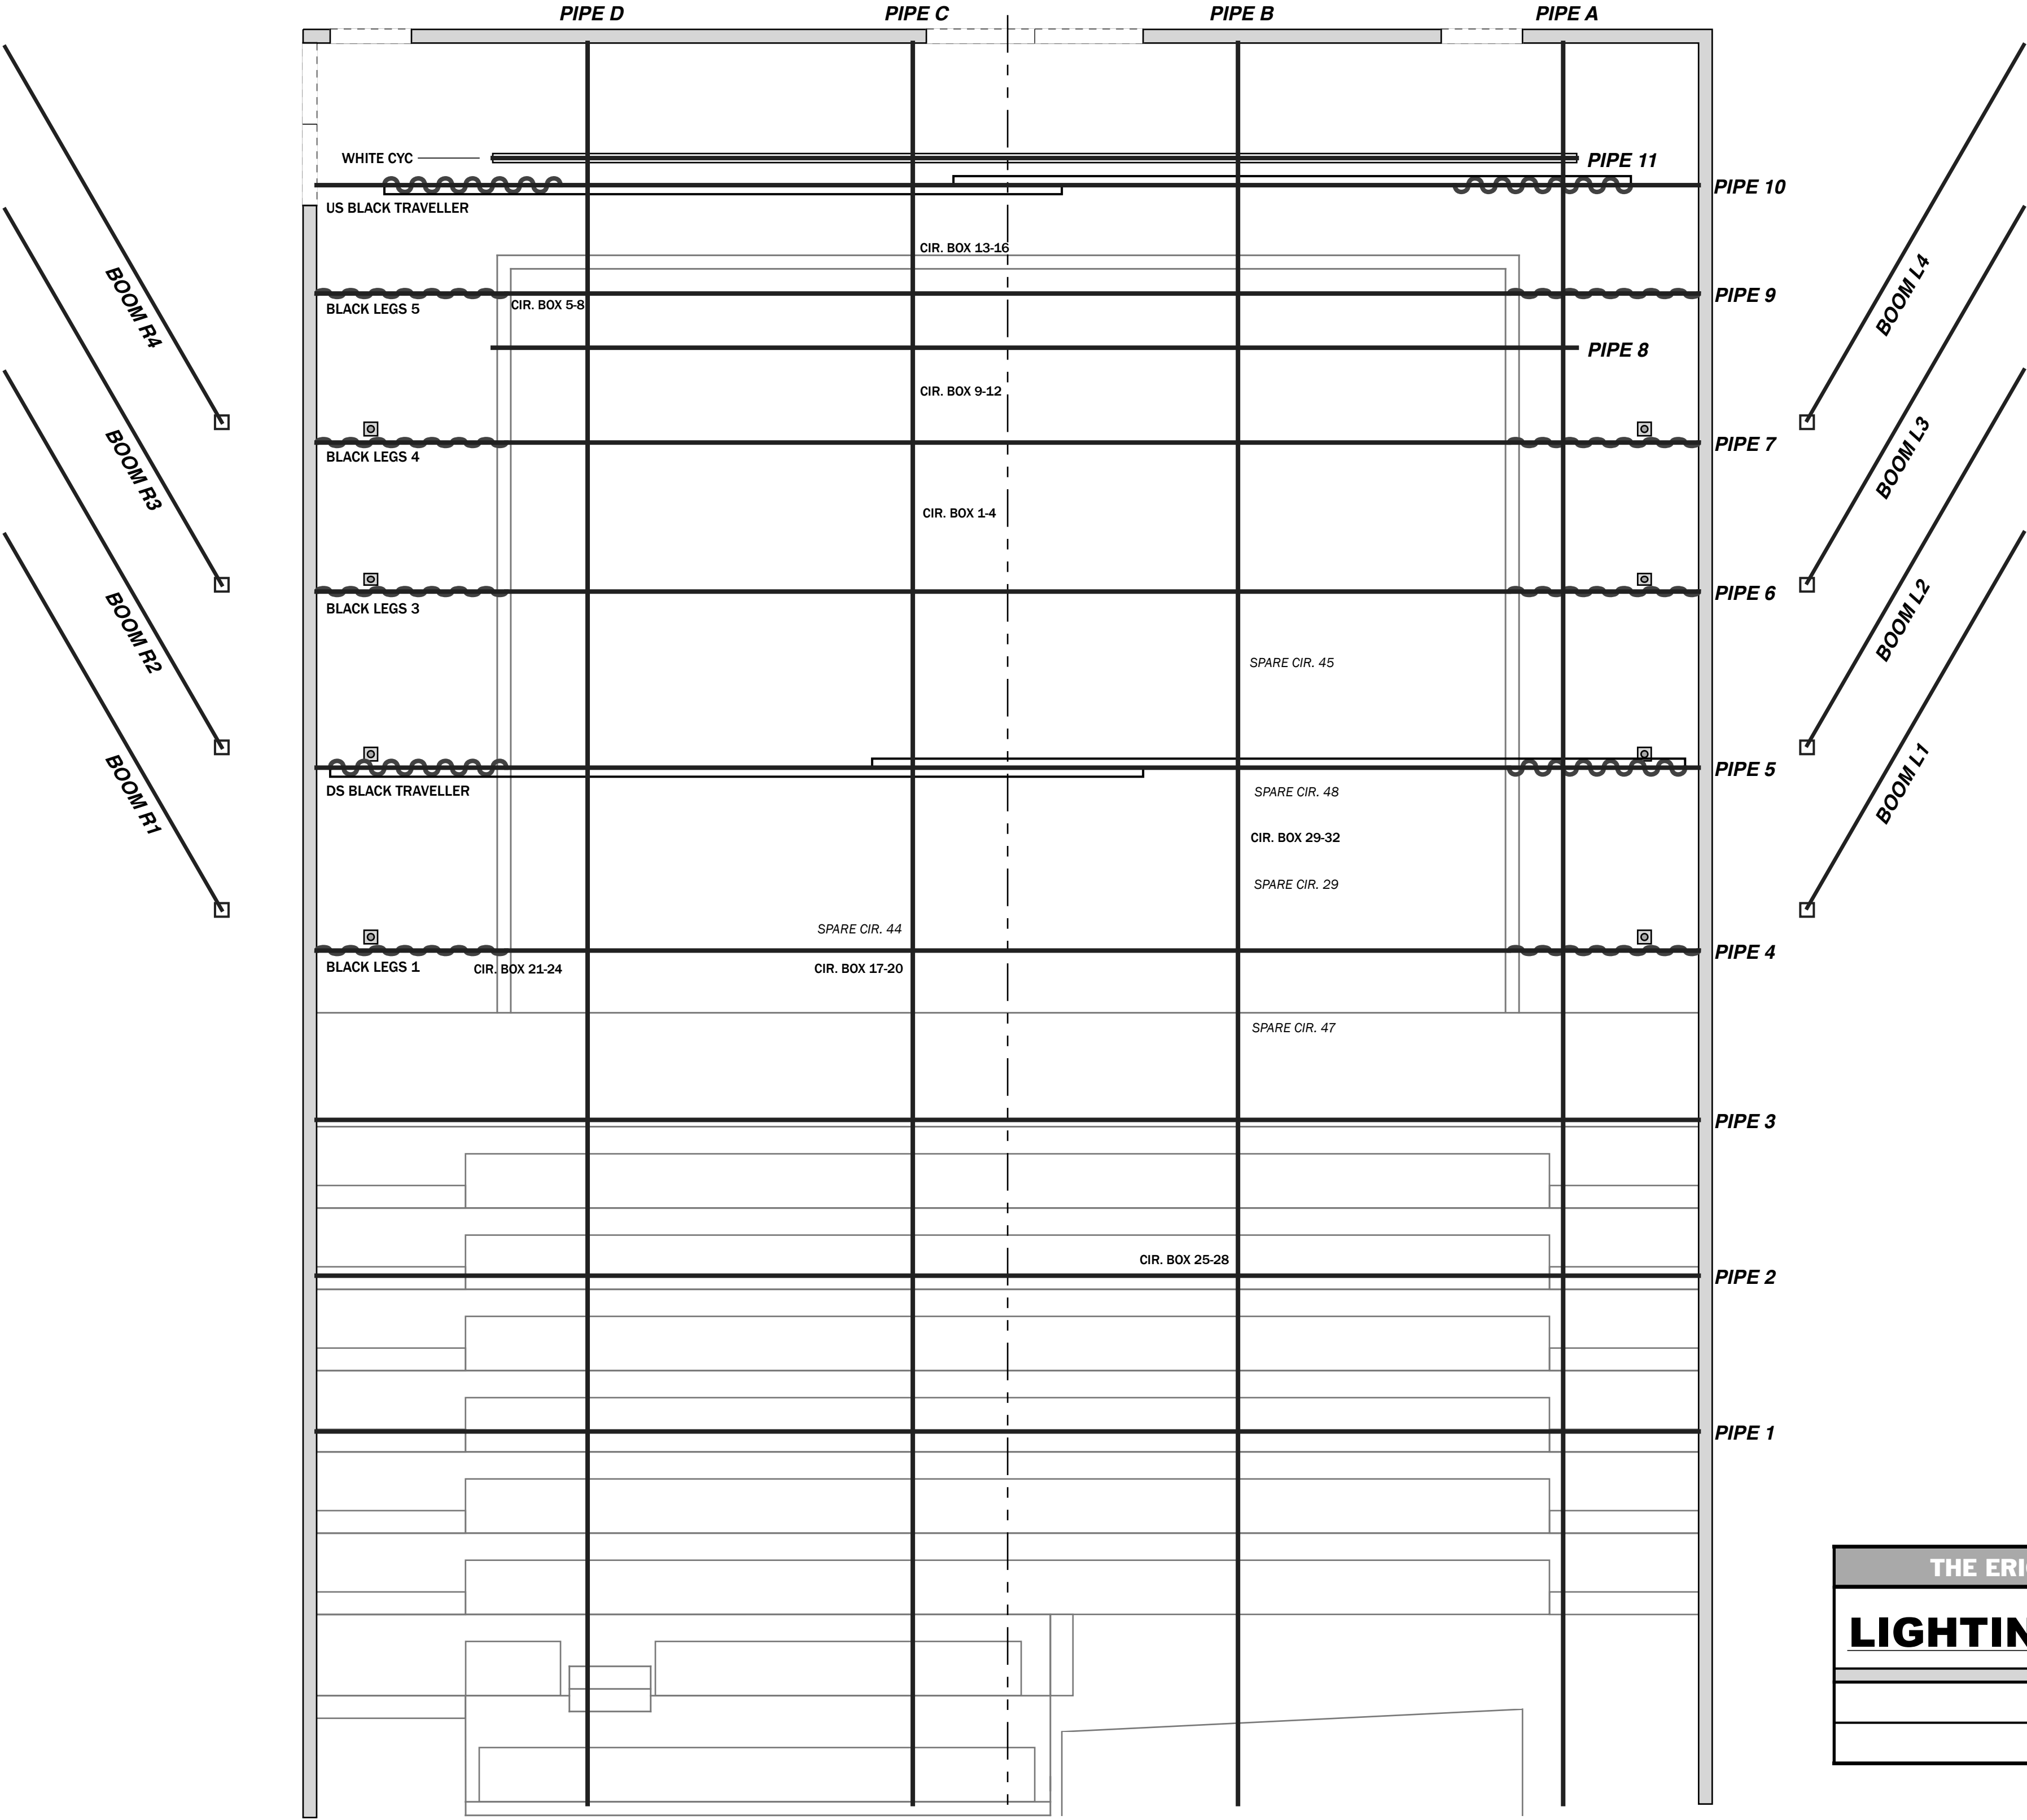

KEY

S4 36°
575W HPL

S4 50°
575W HPL

6" FRESNEL
750W

CYC LIGHT
1000W
LIGHTS ARE FIXED
IN SET OF 3

UNIT NUMBER

CIRCUIT NUMBER
GRAYED HEXAGON
DENOTES MULTI-USE
CONFIGURATION
(SEE NOTES)

NOTES

CIRCUITS CAN POWER:

(A) THE 2ND FRONT LIGHT SYSTEM

OR

(B) THE SHIN LIGHT SYSTEM @ 2'-0" OFF DECK

GRAYED CIRCUIT NUMBERS DENOTE SHARED CIRCUITS BETWEEN THE TWO OPTIONS.

CYC LIGHTS ARE 2-FERED, LEFT AND RIGHT.

BOOMS 3 AND 4 SHARE CIRCUITS, PER SYSTEM.

OUTER PERIMETER OF FLOOR IS CONCRETE:

7'-6" ONSTAGE FROM EACH SIDE WALL.

8'-6" DOWNSTAGE FROM REAR WALL.

THE ERICKSON THEATRE

LIGHTING REP PLOT

MARCH 31, 2019

SCALE: 1/4"= 1'-0"